


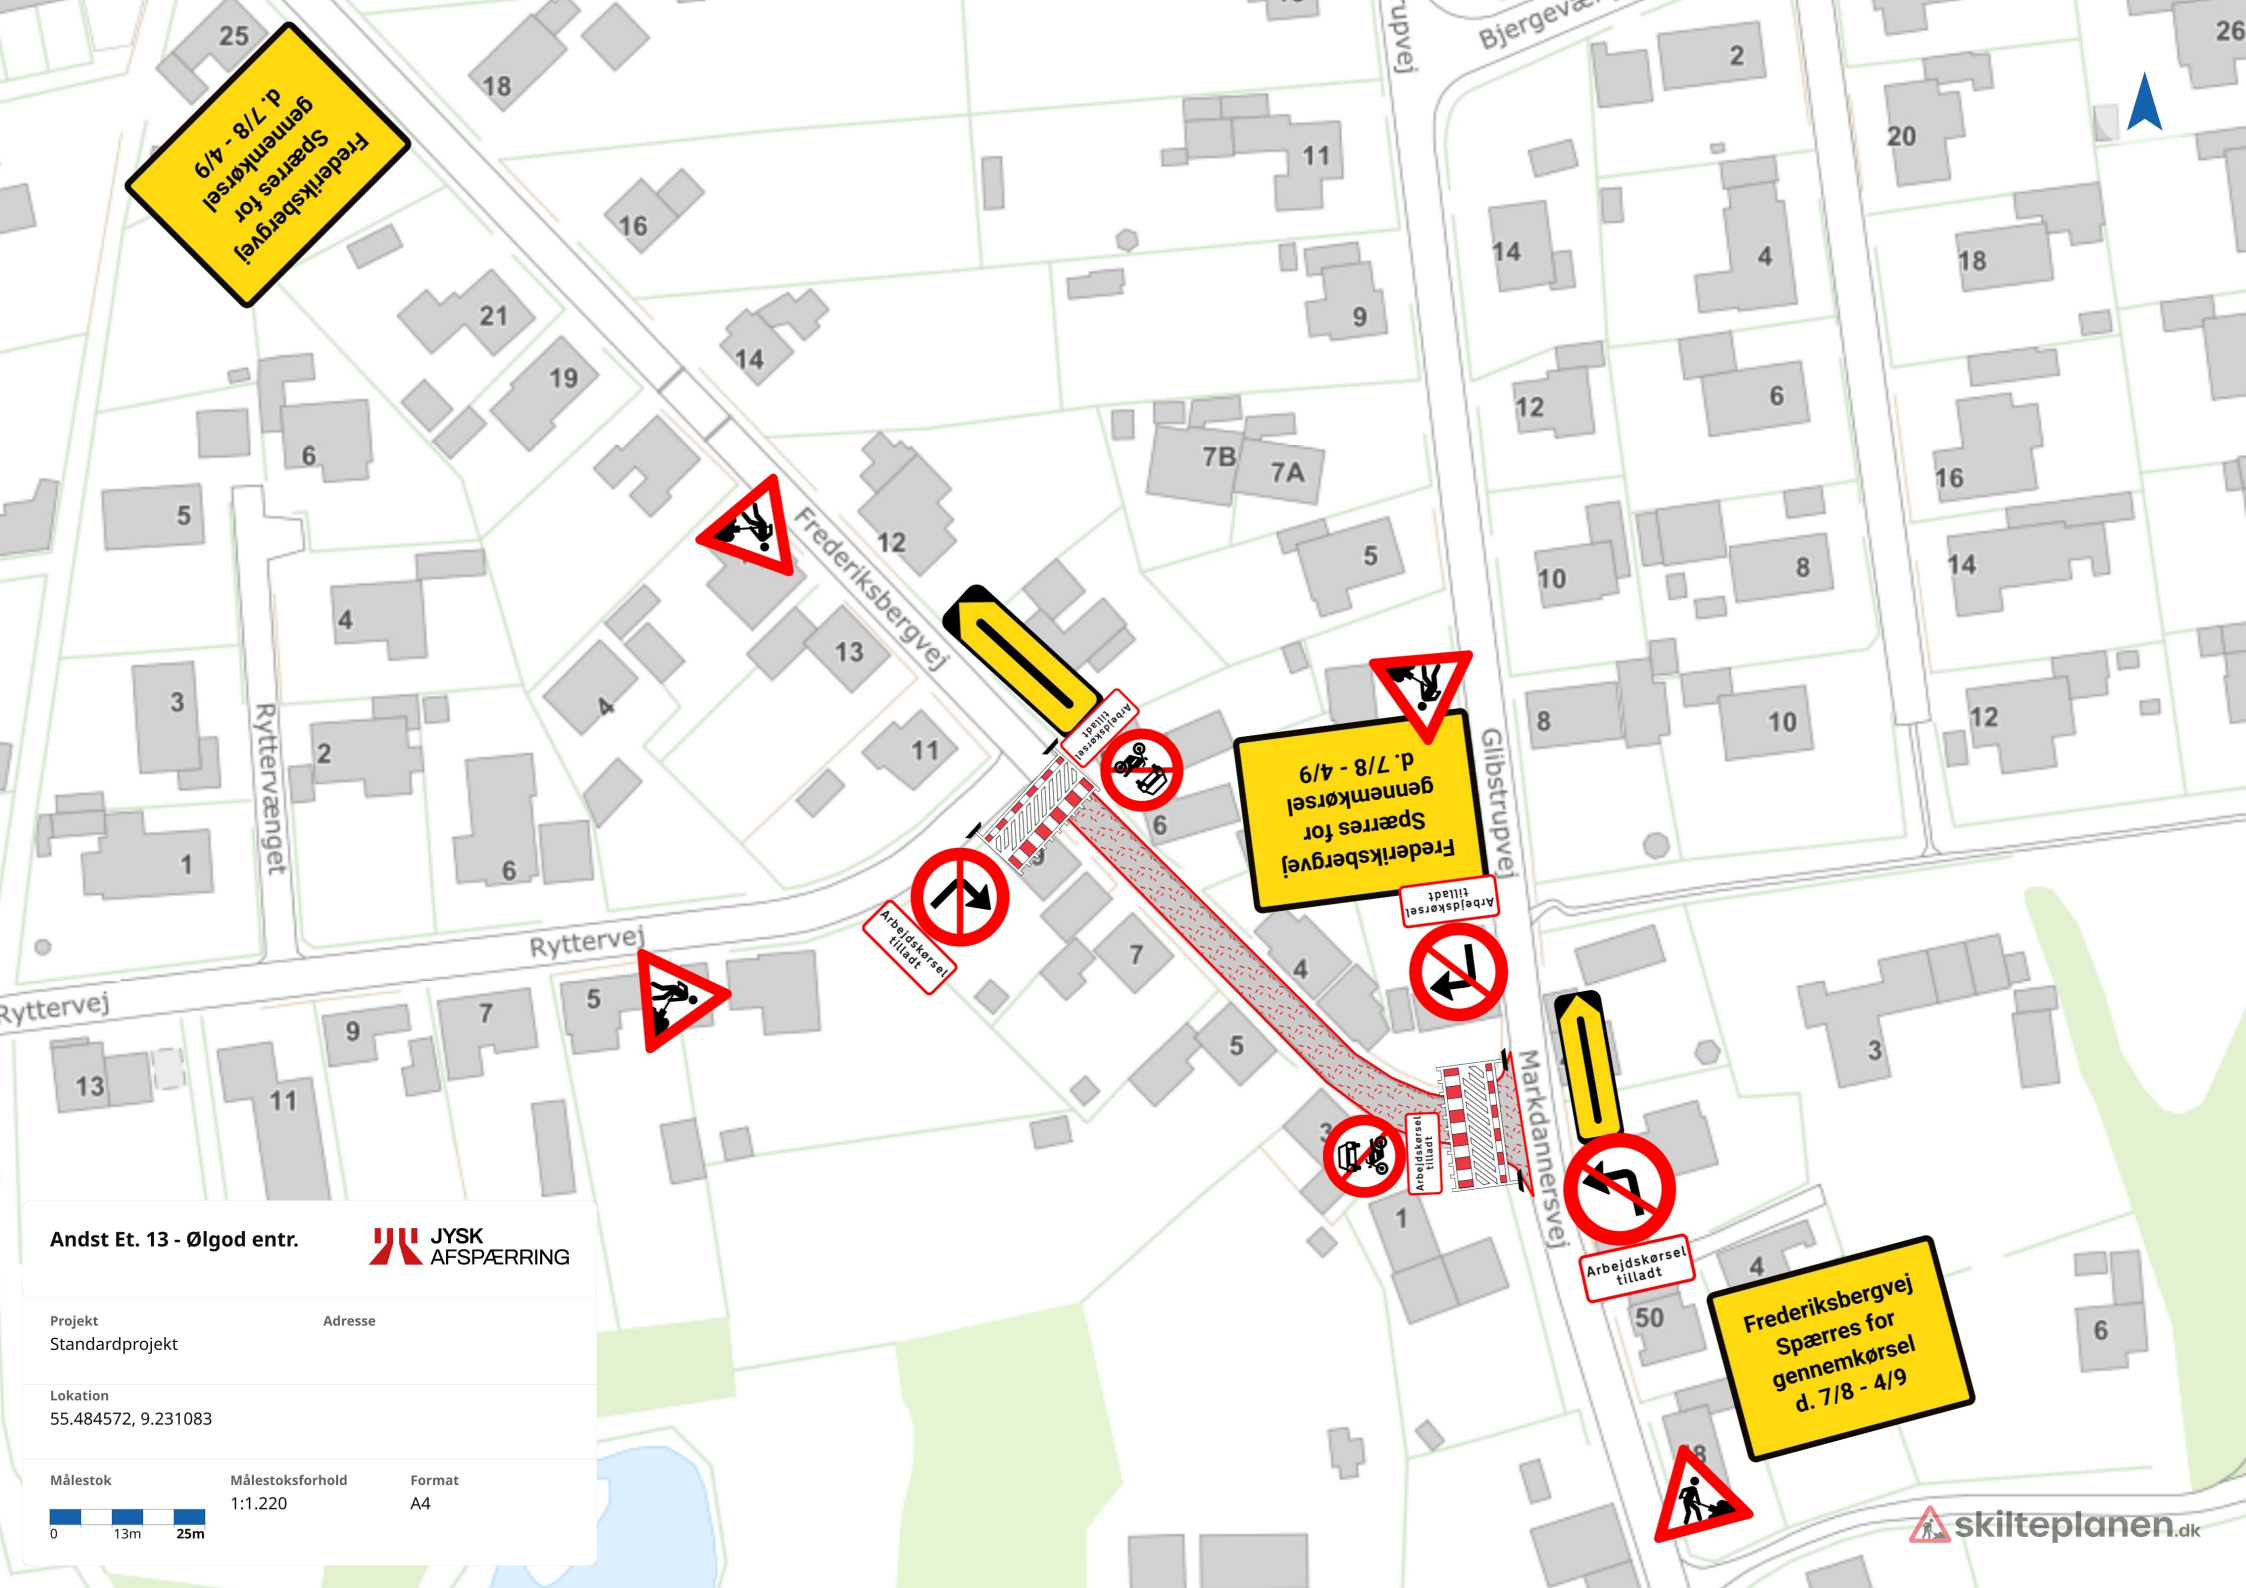

Andst Et. 13 - Ølgod entr.



Projekt
Standardprojekt

Adresse

Lokation
55.484572, 9.231083

Målestok
 0 13m 25m

Målestoksforhold
1:1.220

Format
A4